



RAILWAY LINE

9.14 MT. WIDE T.P. ROAD

6.00 MT. WIDE ROAD



NOS OF CAR PARK - 29 NOS

SURANA 101

BLACK iNK

GROUND FLOOR PLAN (FLOOR HT = 15'-0")

Alternative

17

drawn by

MANSI

checked by

date

15-04-2021


scale

N.T.S.

north



Sanjay Josshi | 201,Ritz square,near indoor stadium,
ghod dod road, surat (gujarat).
ph. +91-99798-61616/17, 0261 2666770/990
mail :- todros@sjosshi.com

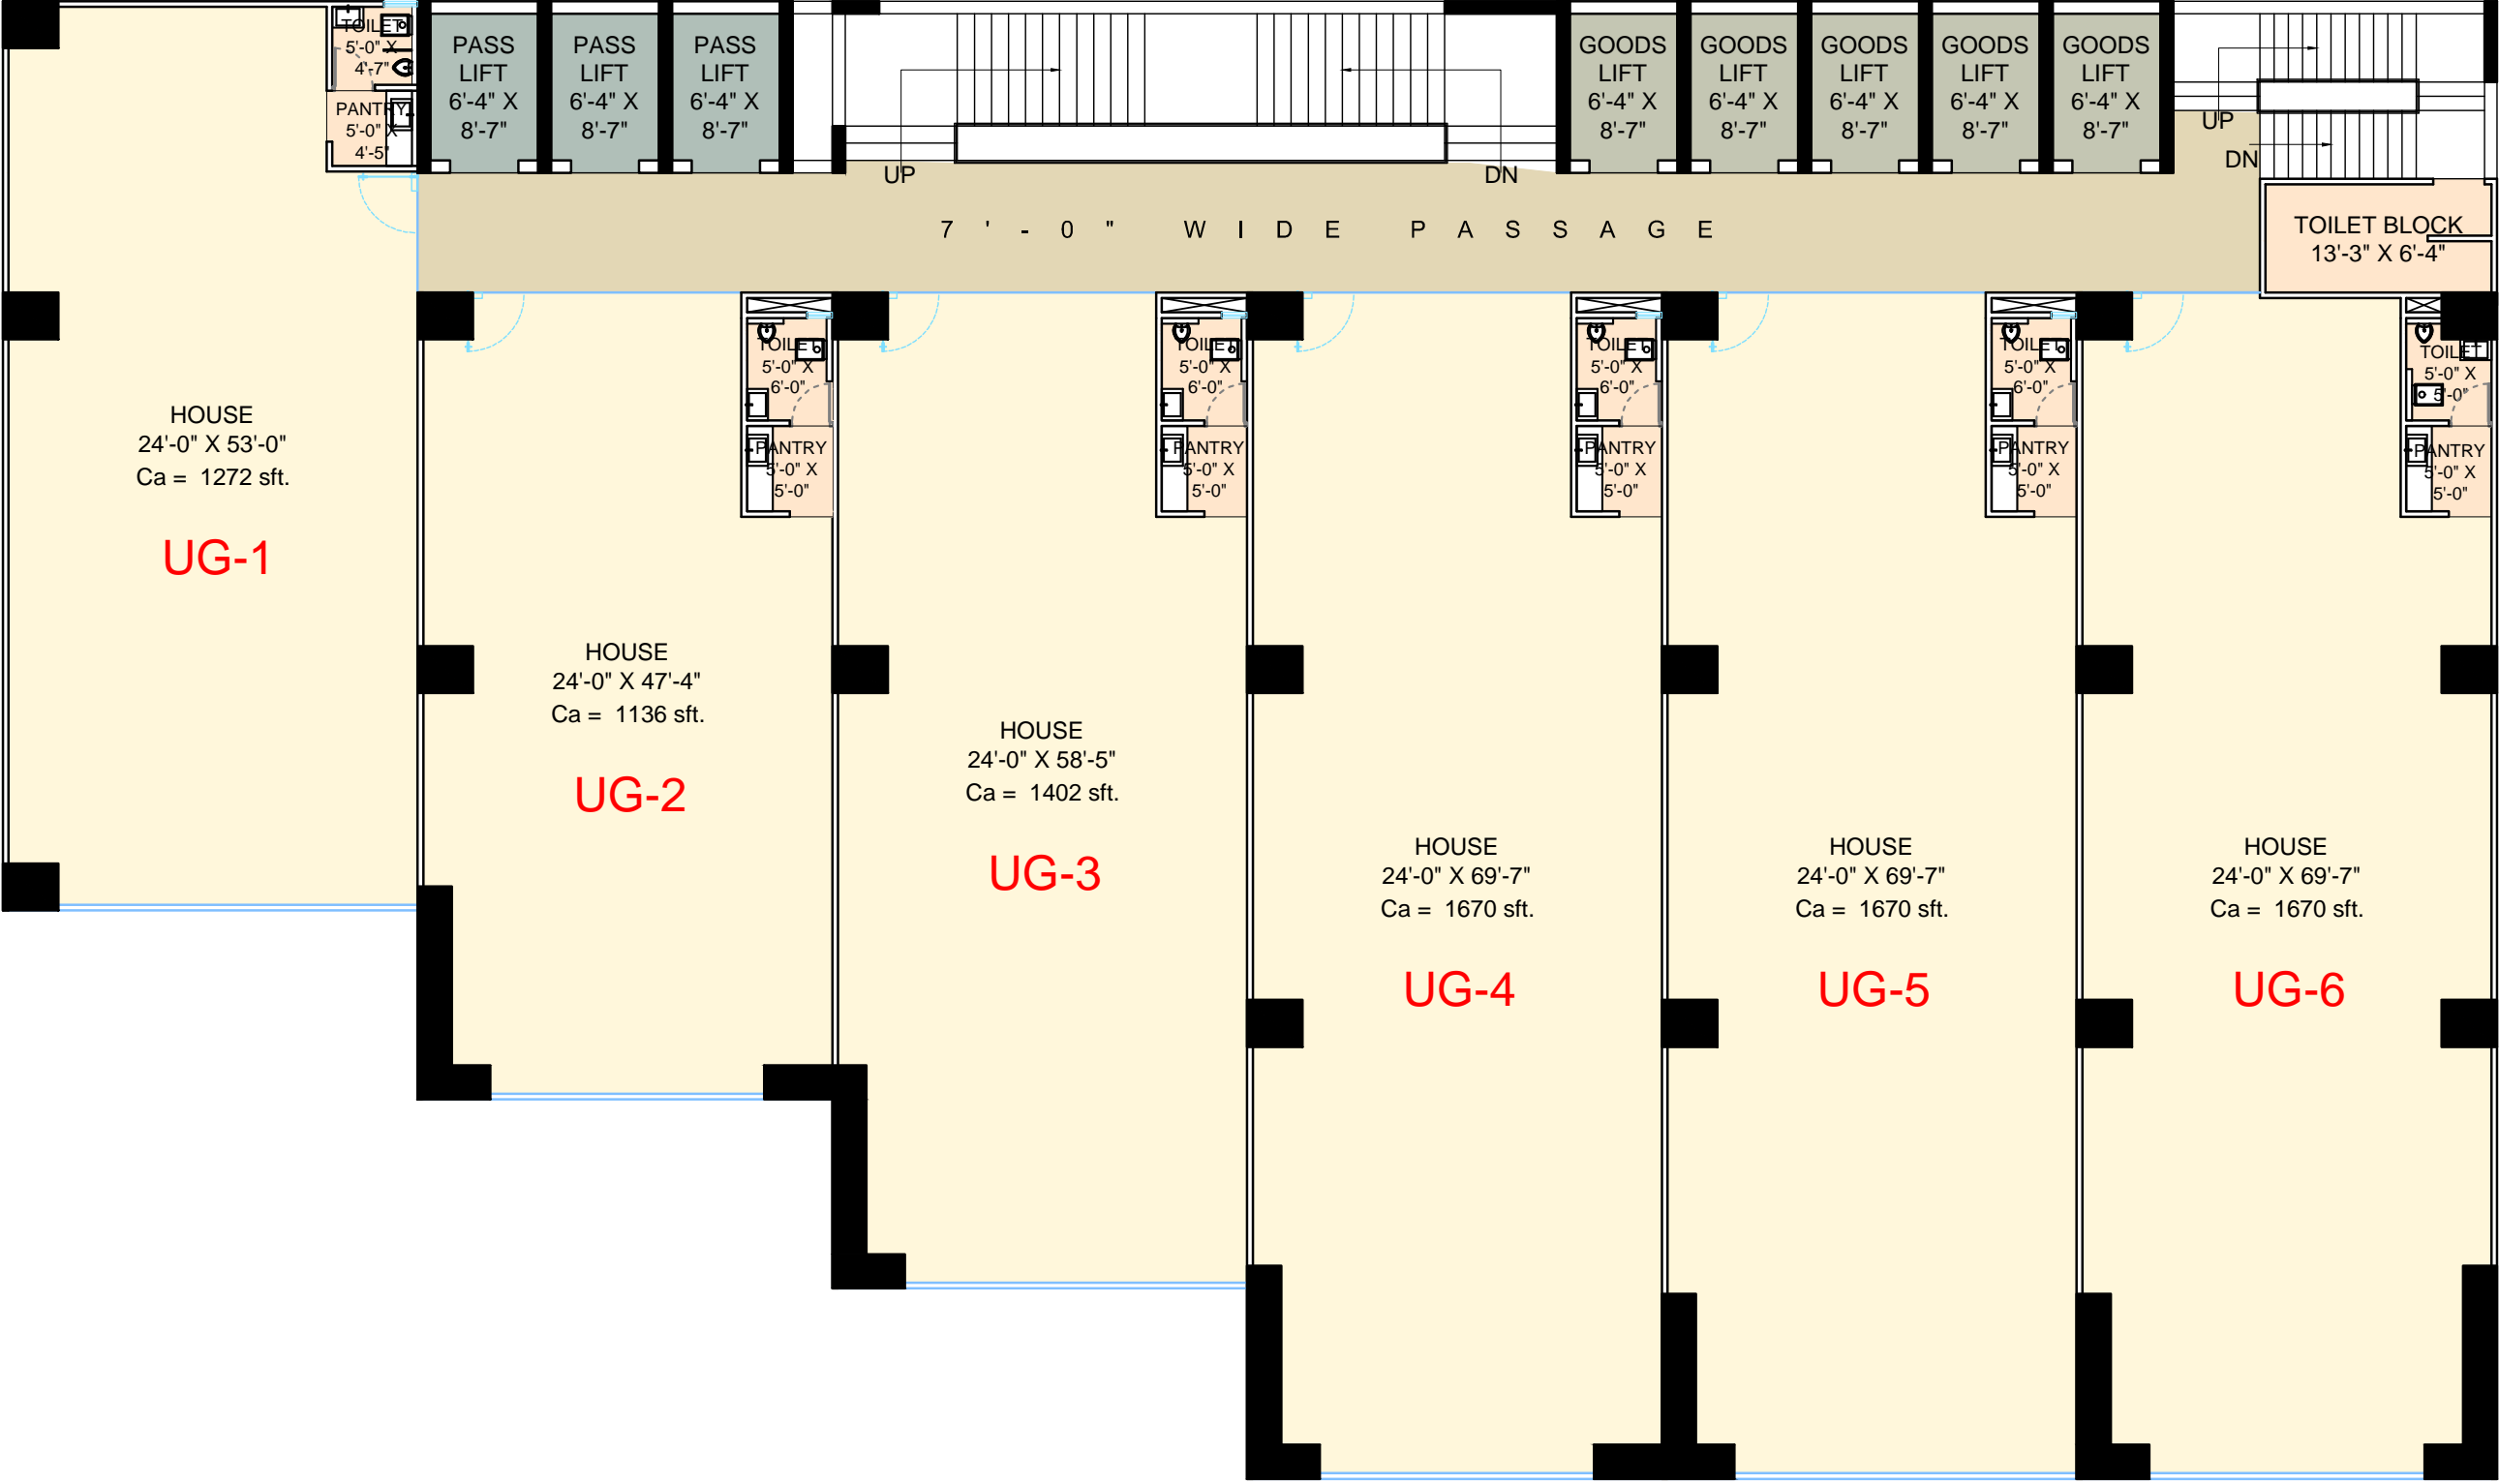

SURANA 101

BLACK iNK

UPPER GROUND FLOOR PLAN
(FLOOR HT = 15'-0")

Alternative

17

drawn by

MANSI

checked by

date

15-04-2021


scale

1" =8'-0"

north



Sanjay Josshi | 201,Ritz square,near indoor stadium,
ghod dod road, surat (gujarat).
ph. +91-99798-61616/17, 0261 2666770/990
mail :- todros@sjosshi.com

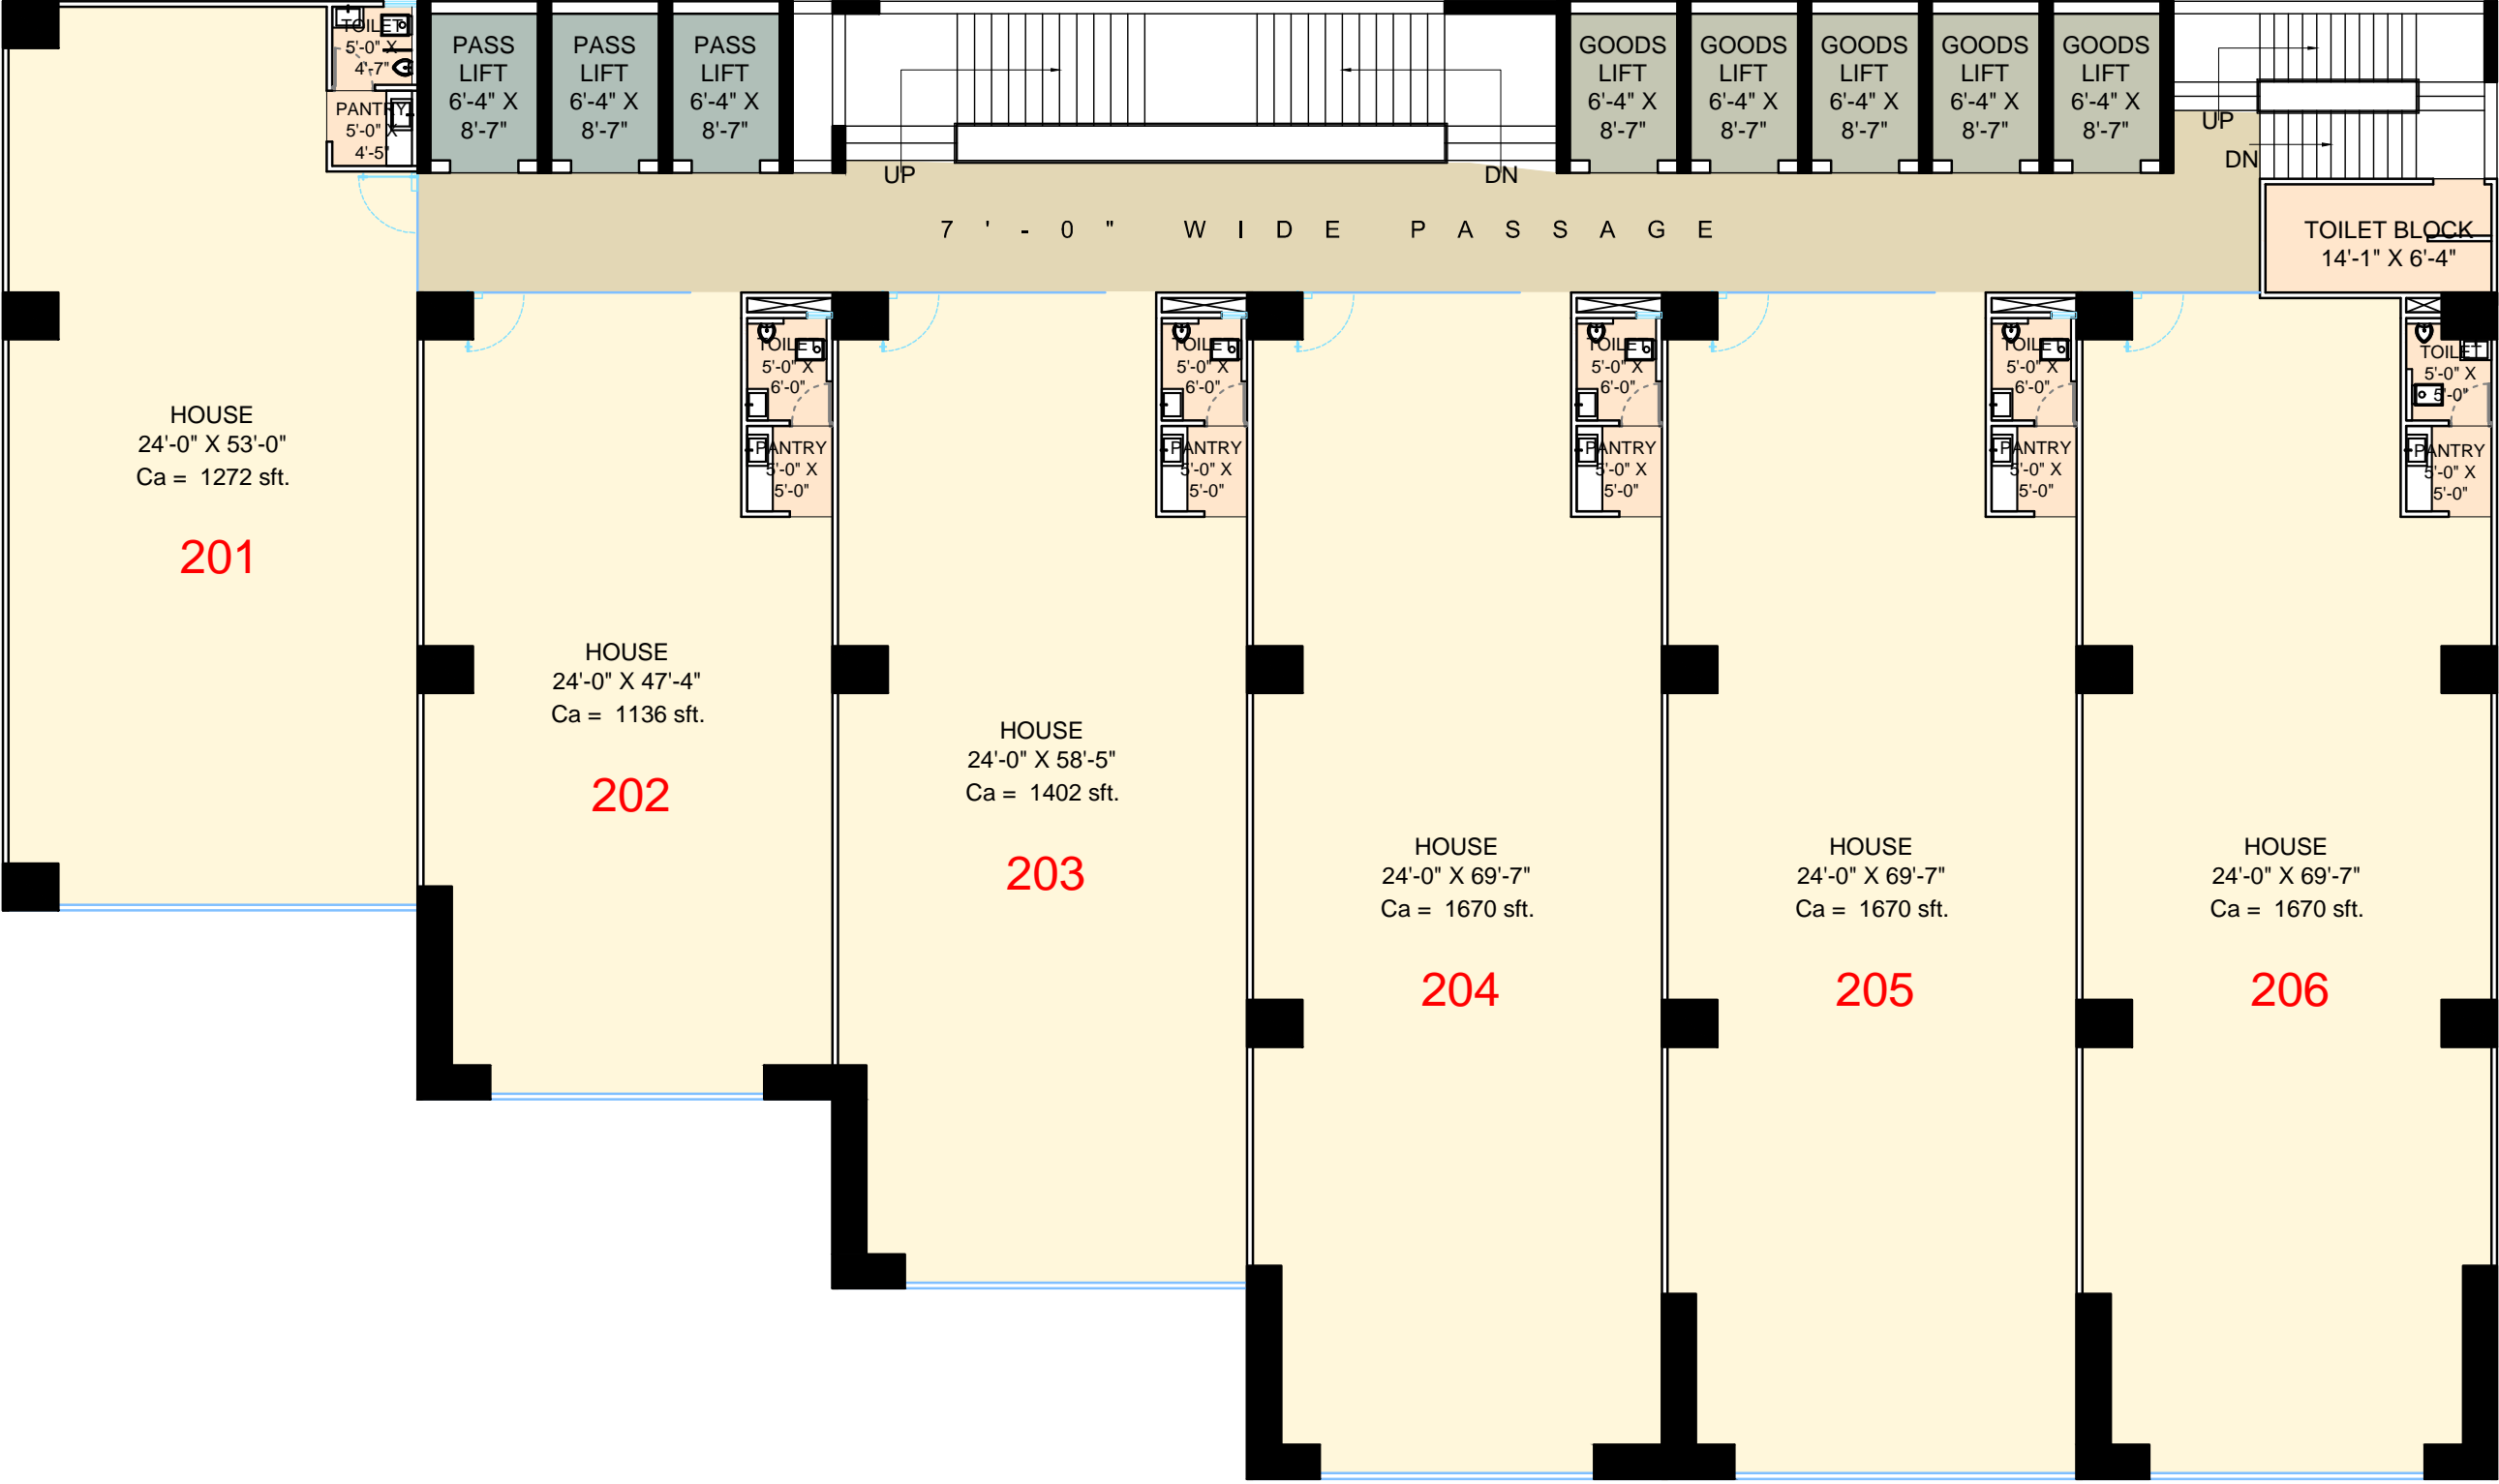

SURANA 101

BLACK iNK

TYPICAL (2ND. TO 15TH.) FLOOR PLAN
(FLOOR HT = 15'-0")

Alternative

17

drawn by

MANSI

checked by

date

15-04-2021

scale

1" =8'-0"

north



Sanjay Josshi | 201,Ritz square,near indoor stadium,
ghod dod road, surat (gujarat).
ph. +91-99798-61616/17, 0261 2666770/990
mail :- todros@sjosshi.com