


1 5 0 F E E T W I D E T . P . R O A D

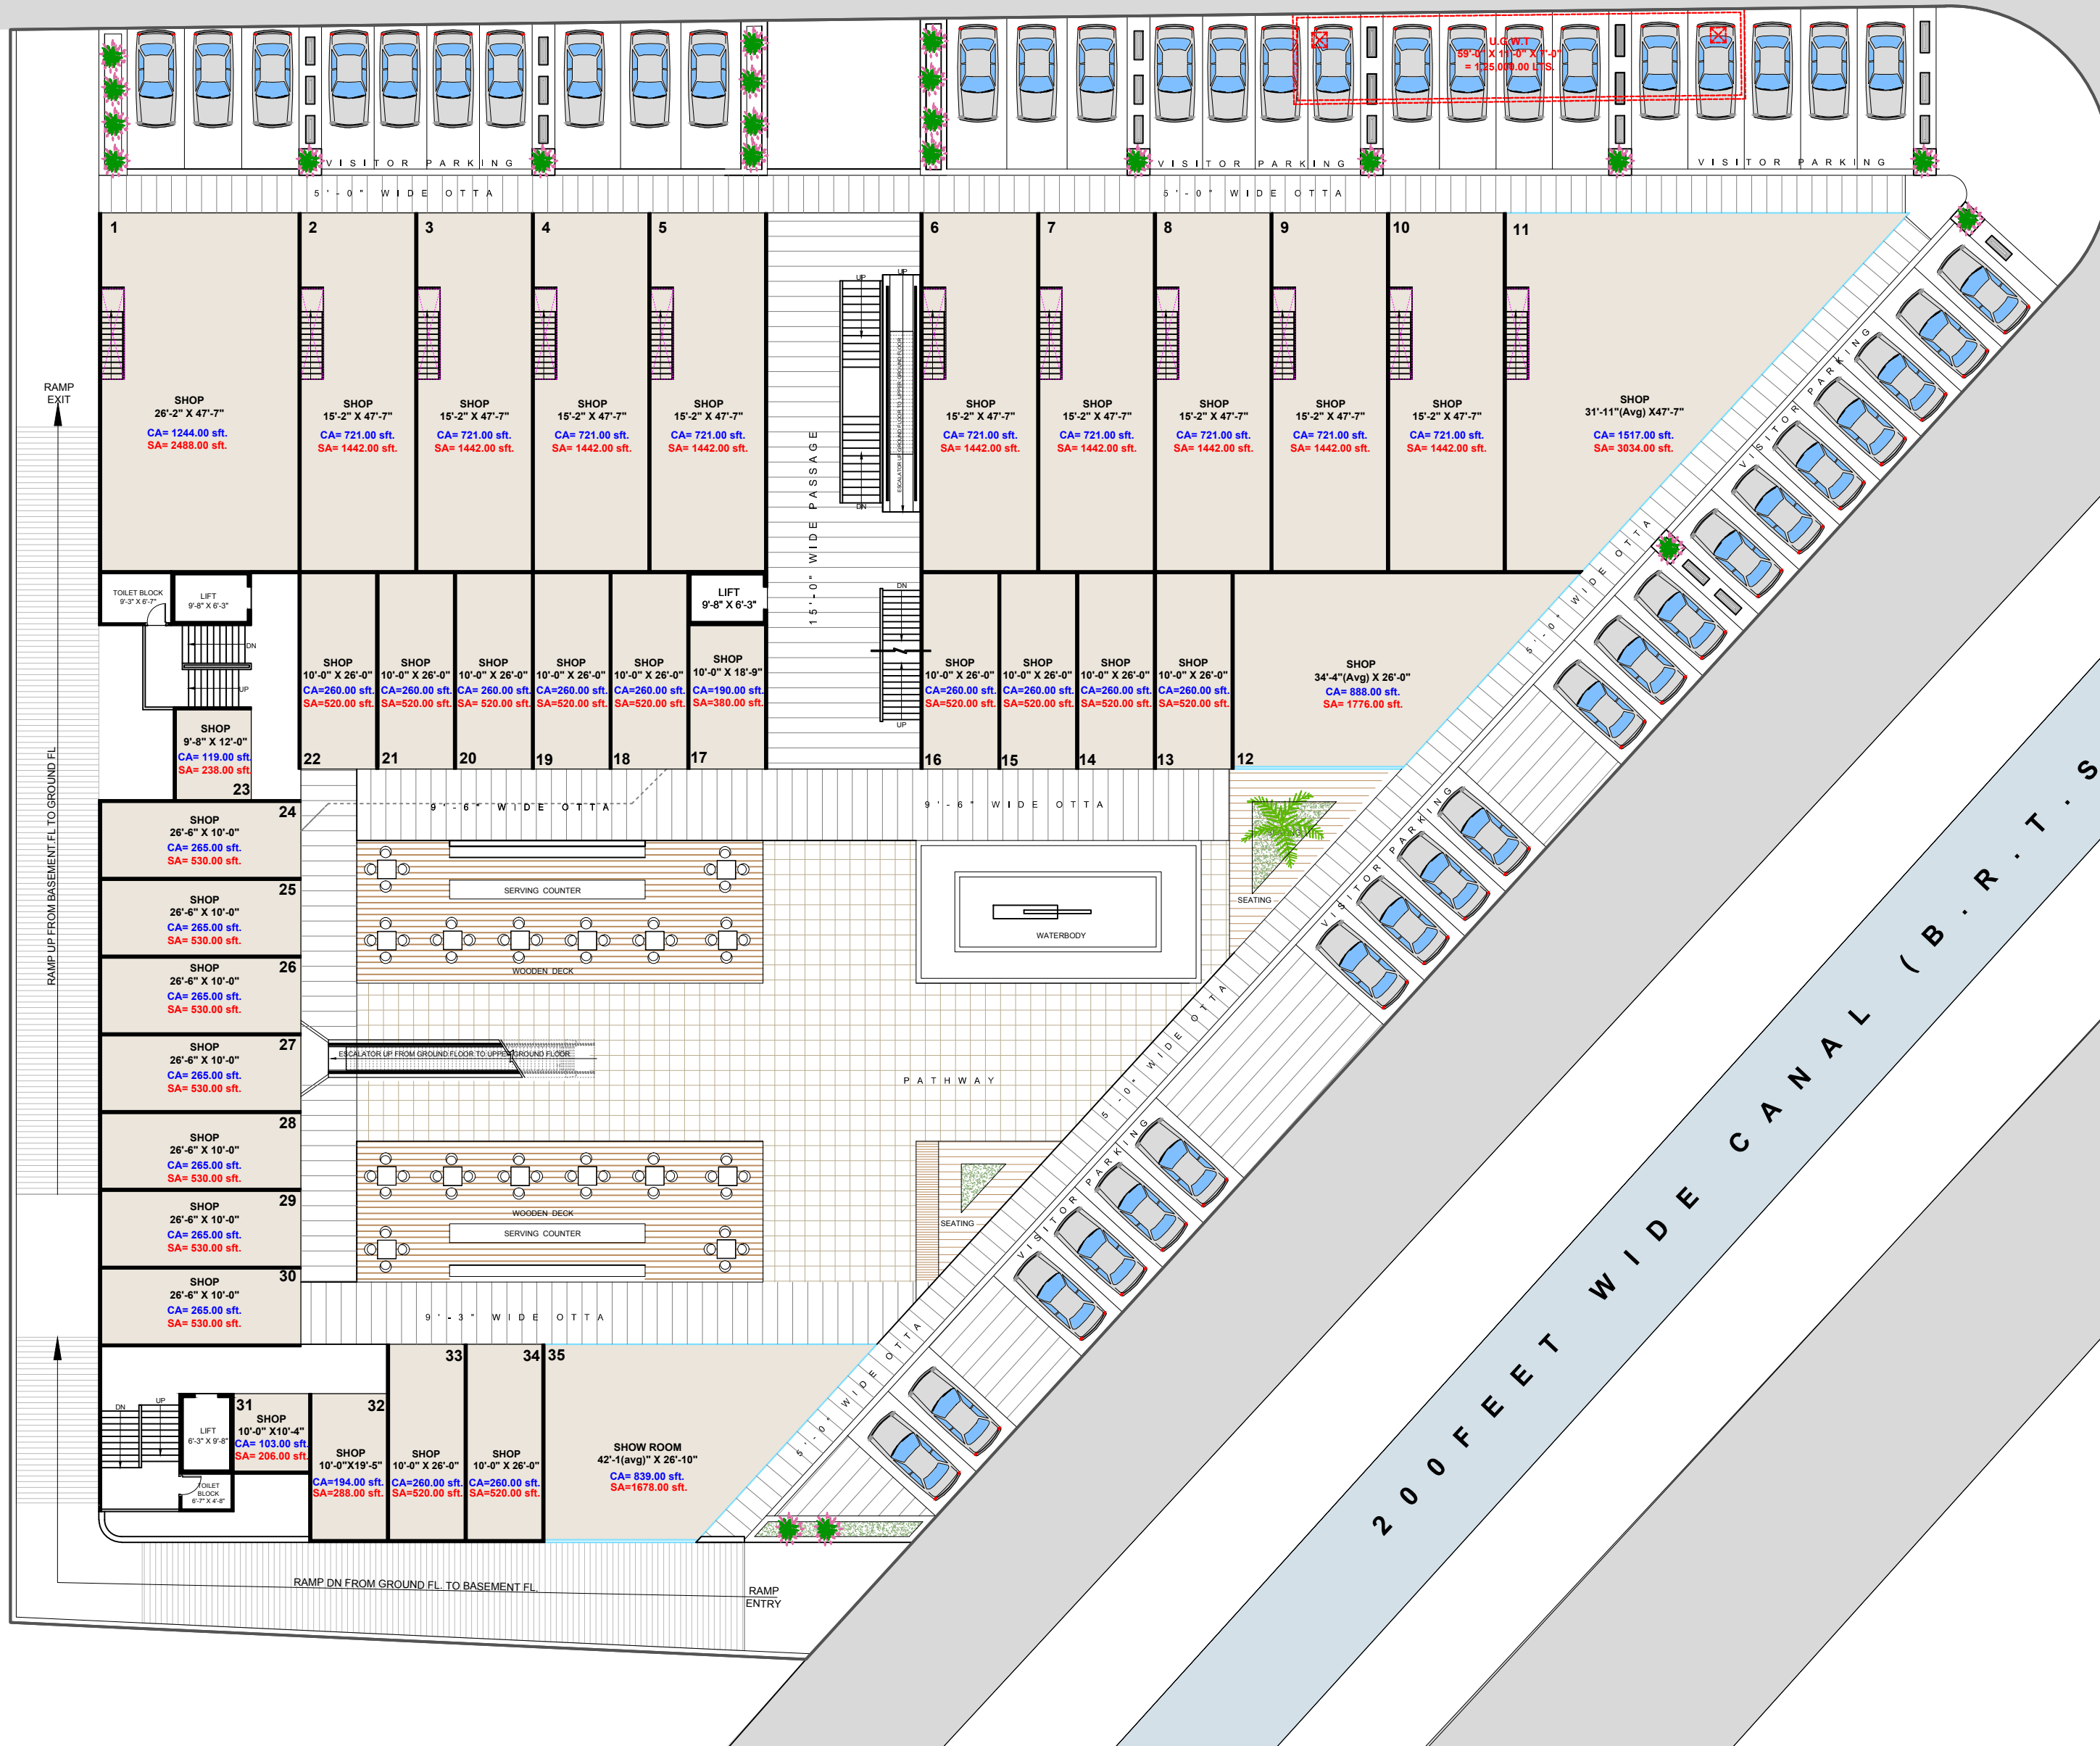

PROJECT NAME THE GRAND PLAZAA (LOW-RISE COMMERCIAL BUILDING AT T.P-2, F.P-163 (VESU-BHARTHANA) SURAT)

DRAWING TITLE GROUND FLOOR PLAN (FL.HT- 11'-0")

Alternate	Drawn by	Checked by	Date	Scale	North
14	krupali	V.A.LAD	11/04/2015	N.T.S.	

BlackInk®


Sanjay Josshi | 201, Ritz Square,
Near indoor stadium, Ghod dod road,
Surat (Gujarat).
ph. +91 99798 61616/17, 0261 2666770/990
mail : todros@sjosshi.com www.blackink.in

Architect

Sanjay Josshi

This drawing and the design it covers are the property of "Ar. SANJAY JOSHI (BlackInk® Architect)". They are merely loaned and on the agreement that they will not be reproduced, copied, loaned, exhibited nor used except in the limited way and private use permitted by the lender to the borrower.

1 5 0 F E E T W I D E T . P . R O A D

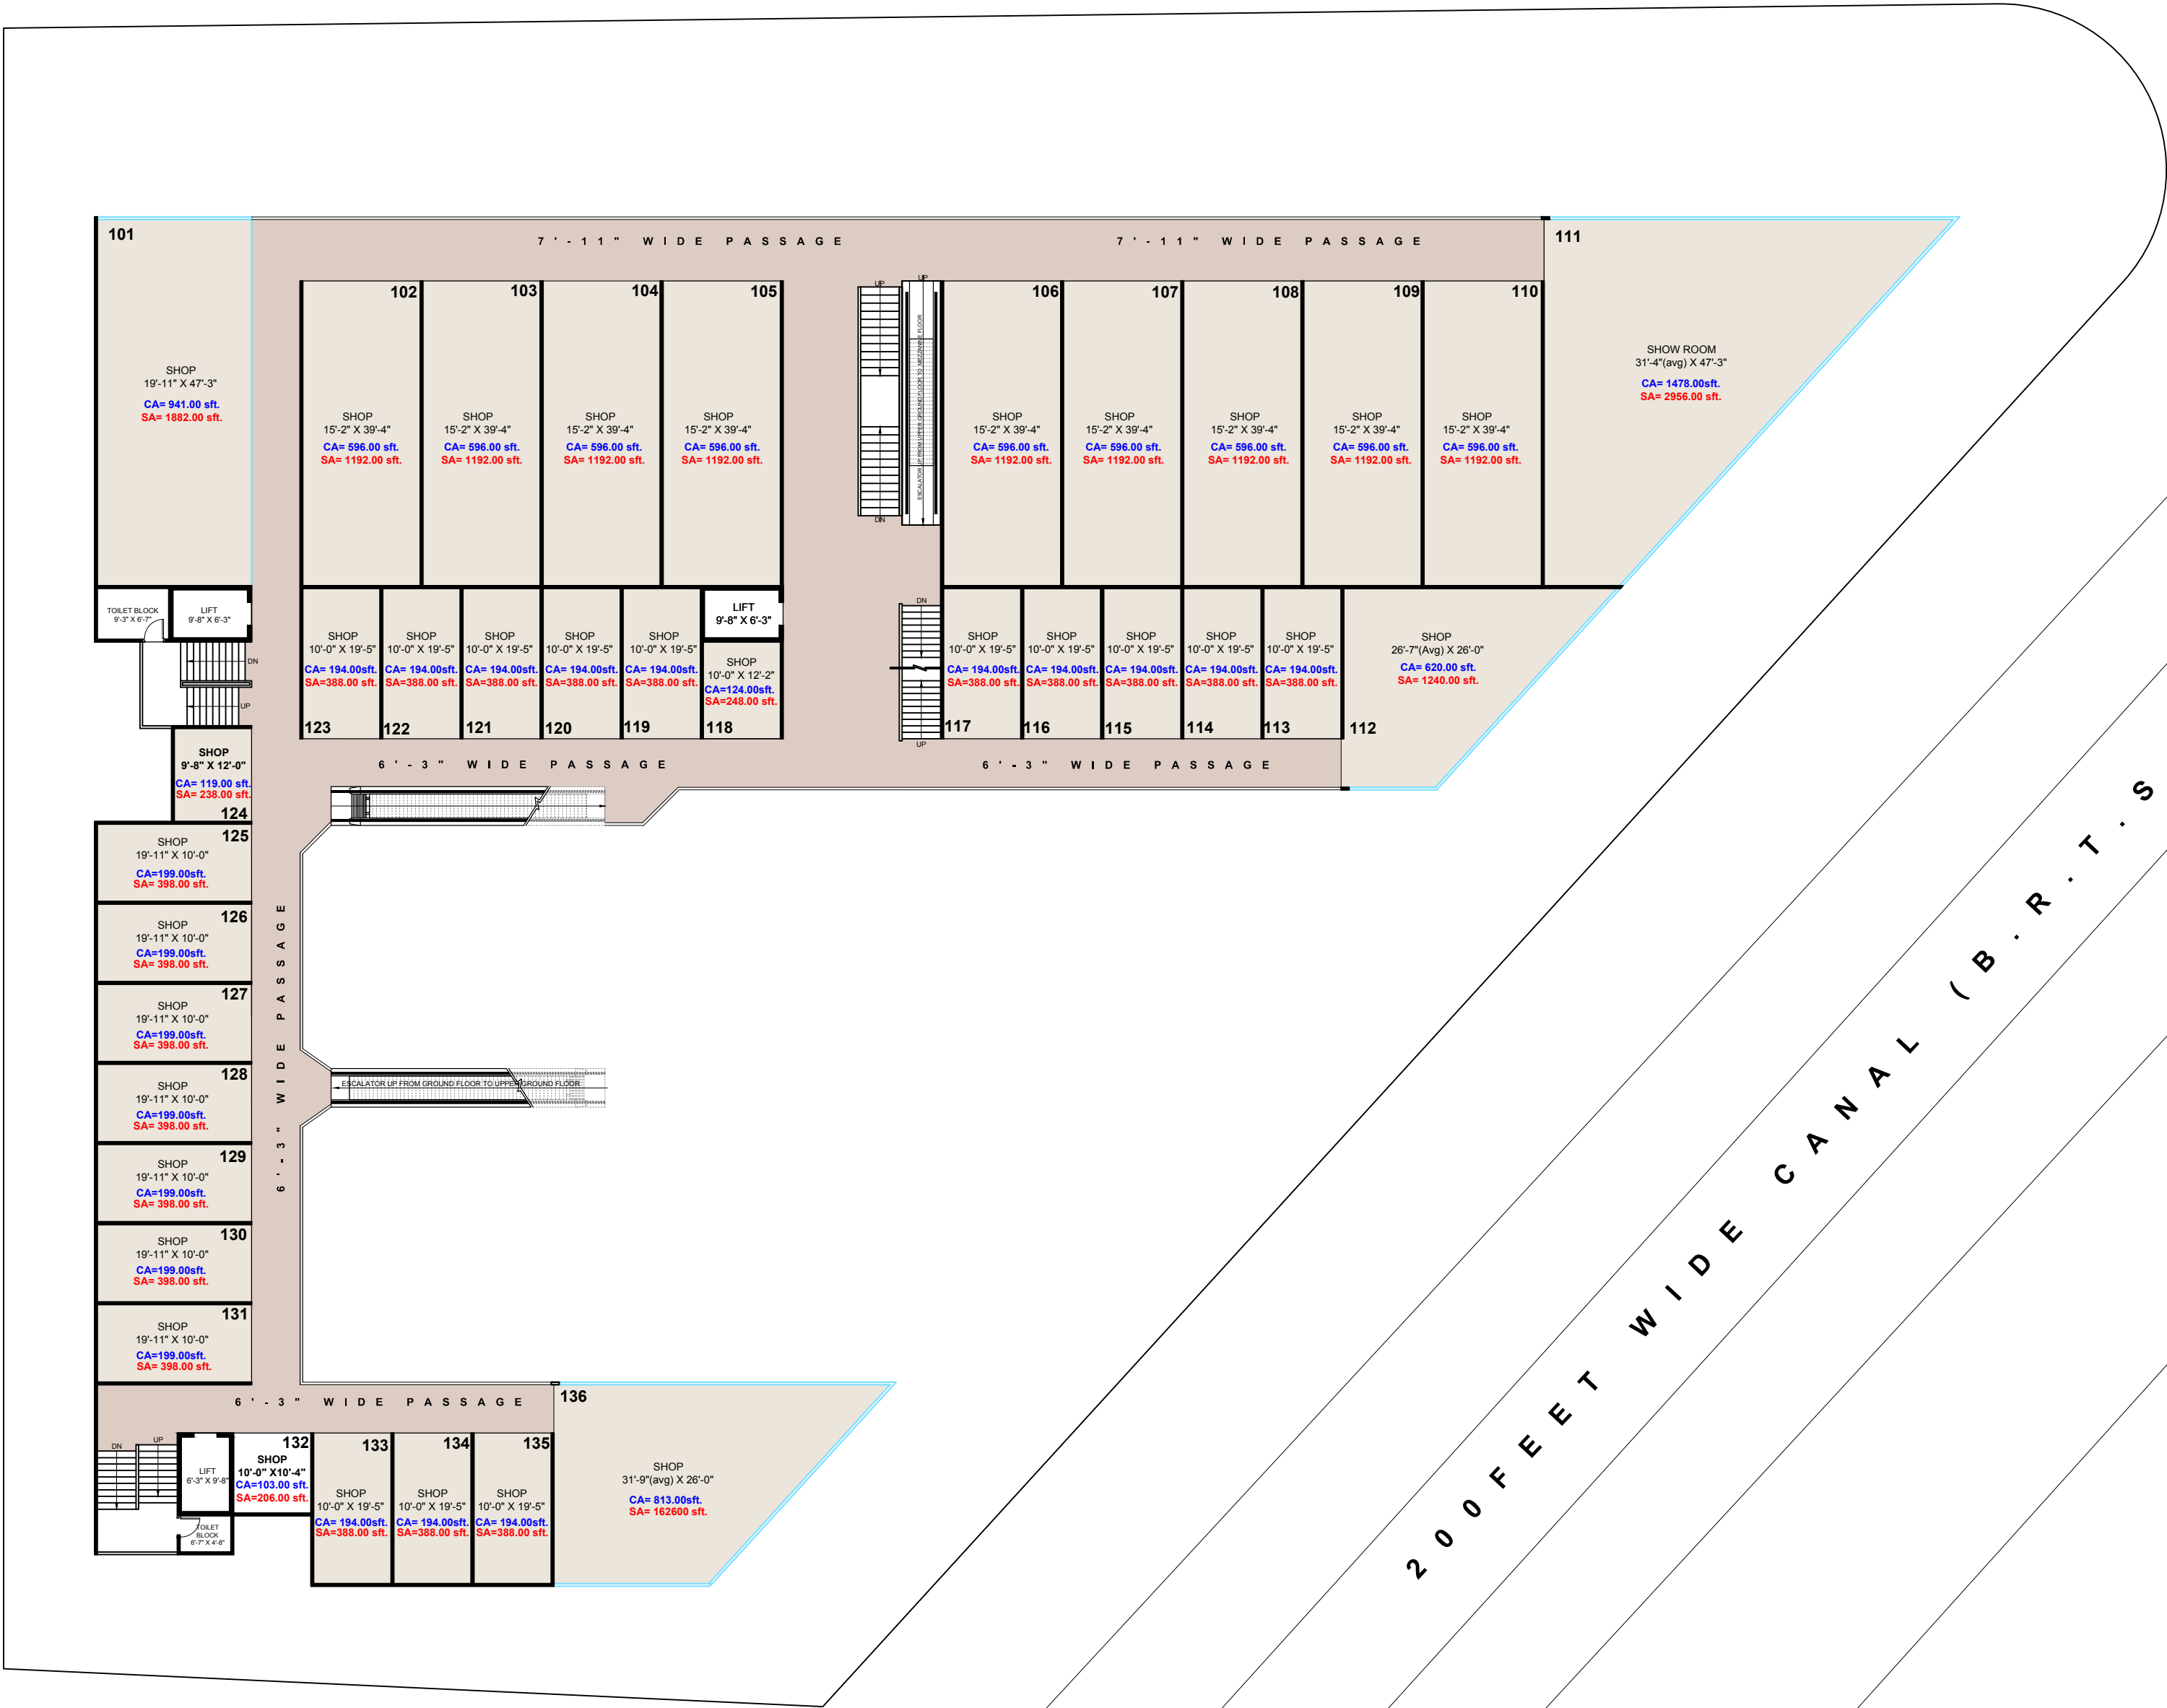

PROJECT NAME THE GRAND PLAZAA (LOW-RISE COMMERCIAL BUILDING AT T.P-2, F.P-163 (VESU-BHARTHANA) SURAT)

DRAWING TITLE UPPER GROUND& MEZZANINE FLOOR PLAN (FL.HT-11'-0")

Alternate	Drawn by	Checked by	Date	Scale	North
13	KRUPALI	V.A.LAD	11/04/2015	N.T.S.	


BlackInk®

Sanjay Josshi | 201, Ritz Square,
Near indoor stadium,Ghod dod road,
Surat (Gujarat).
ph. +91 99798 61616/17, 0261 2666770/990
mail : todros@sjosshi.com www.blackink.in

Architect

Sanjay Josshi

This drawing and the design it covers are the property of "Ar. SANJAY JOSSHI (BlackInk® Architect)". They are merely loaned and on the agreement that they will not be reproduced, copied, loaned, exhibited nor used except in the limited way and private use permitted by the lender to the borrower.

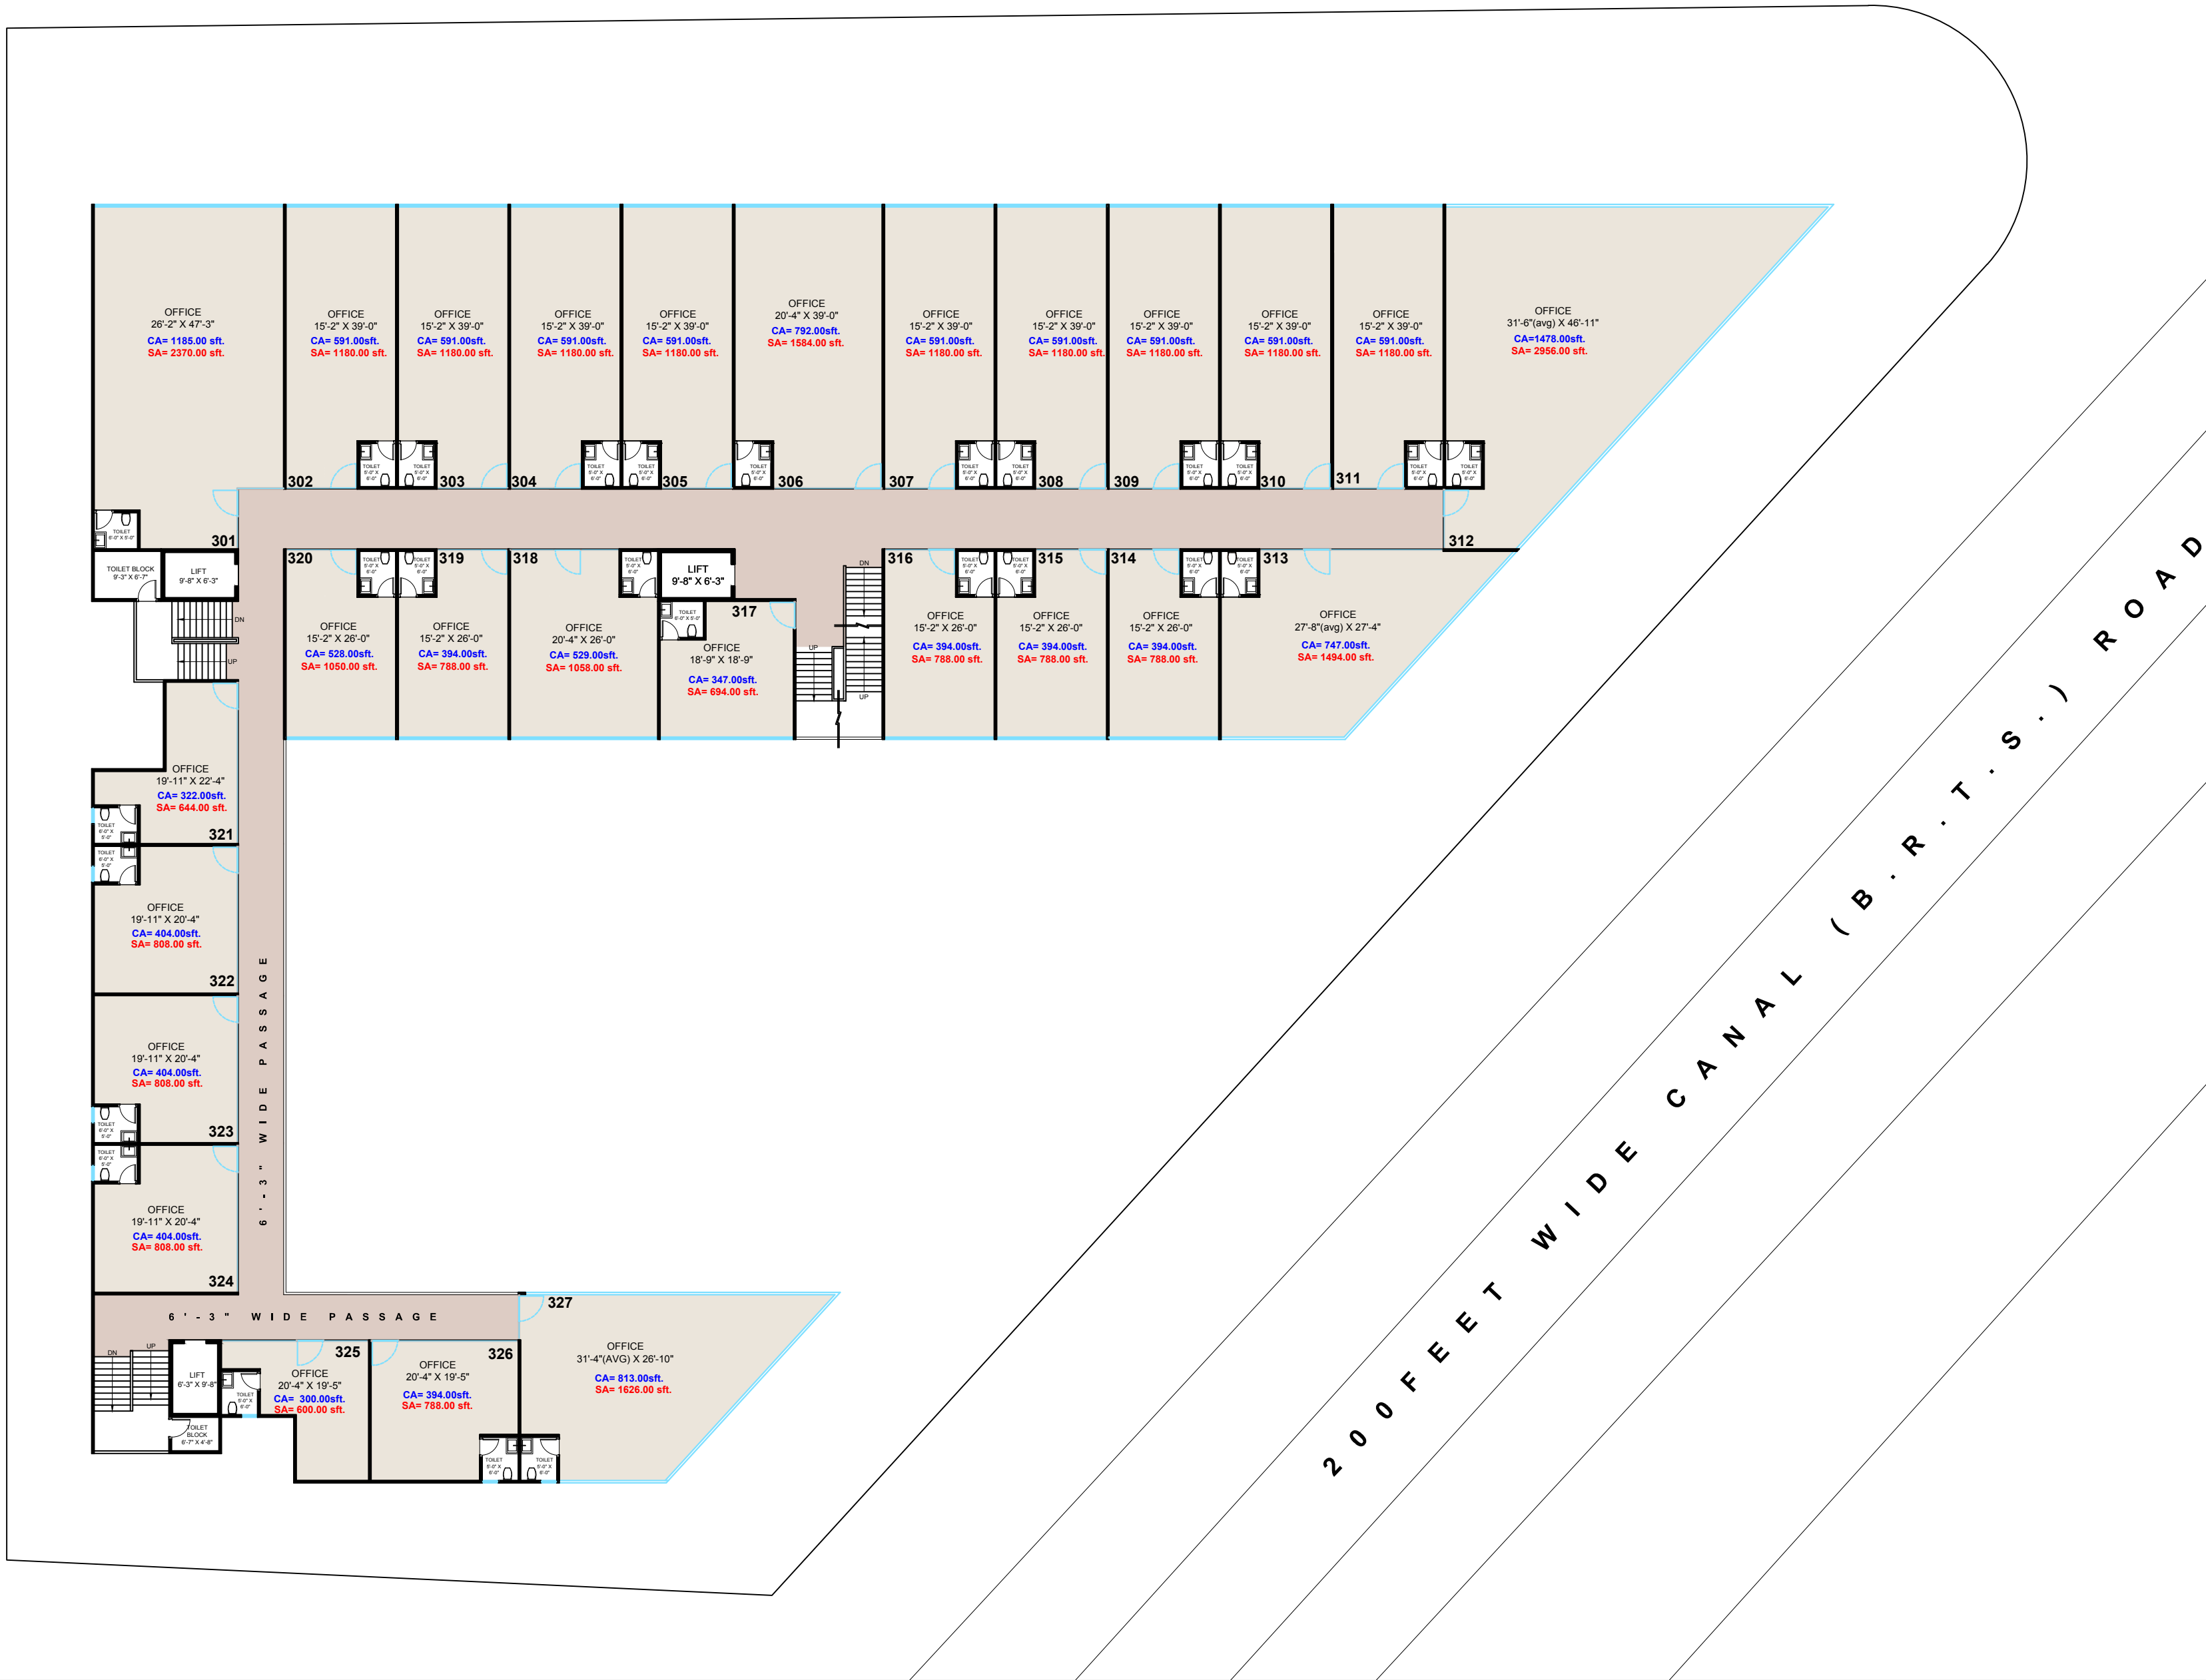

PROJECT NAME THE GRAND PLAZAA (LOW-RISE COMMERCIAL BUILDING AT T.P-2, F.P-163 (VESU-BHARTHANA) SURAT)

DRAWING TITLE 1st & 2 nd FLOOR PLAN (FL.HT- 10'-0")

Alternate

13

Drawn by

KRUPALI

Checked by

V.A.LAD

Date

11/04/2015

Scale

N.T.S.

North



BlackInk®

Sanjay Josshi | 201, Ritz Square,
Near indoor stadium, Ghod dod road,
Surat (Gujarat).
ph. +91 99798 61616/17, 0261 2666770/990
mail : todros@sjosshi.com www.blackink.in

Architect



Sanjay Josshi

1 5 0 F E E T W I D E T . P . R O A D



PROJECT NAME THE GRAND PLAZAA (LOW-RISE COMMERCIAL BUILDING AT T.P-2, F.P-163 (VESU-BHARTHANA) SURAT)

DRAWING TITLE BASEMENT FLOOR PLAN (FL.HT-14'-0")

Alternate

14

Drawn by

krupali

Checked by

V.A.LAD

Date

11/04/2015

Scale

N.T.S.

North



BlackInk®

Sanjay Josshi | 201, Ritz Square,
Near indoor stadium, Ghod dod road,
Surat (Gujarat).
ph. +91 99798 61616/17, 0261 2666770/990
mail : todros@sjosshi.com www.blackink.in

Architect

3
Sanjay Josshi

This drawing and the design it covers are the property of "Ar. SANJAY JOSSHI (BlackInk® Architect)". They are merely loaned and on the agreement that they will not be reproduced, copied, loaned, exhibited nor used except in the limited way and private use permitted by the lender to the borrower.